



1 FRONT ELEVATION
A30

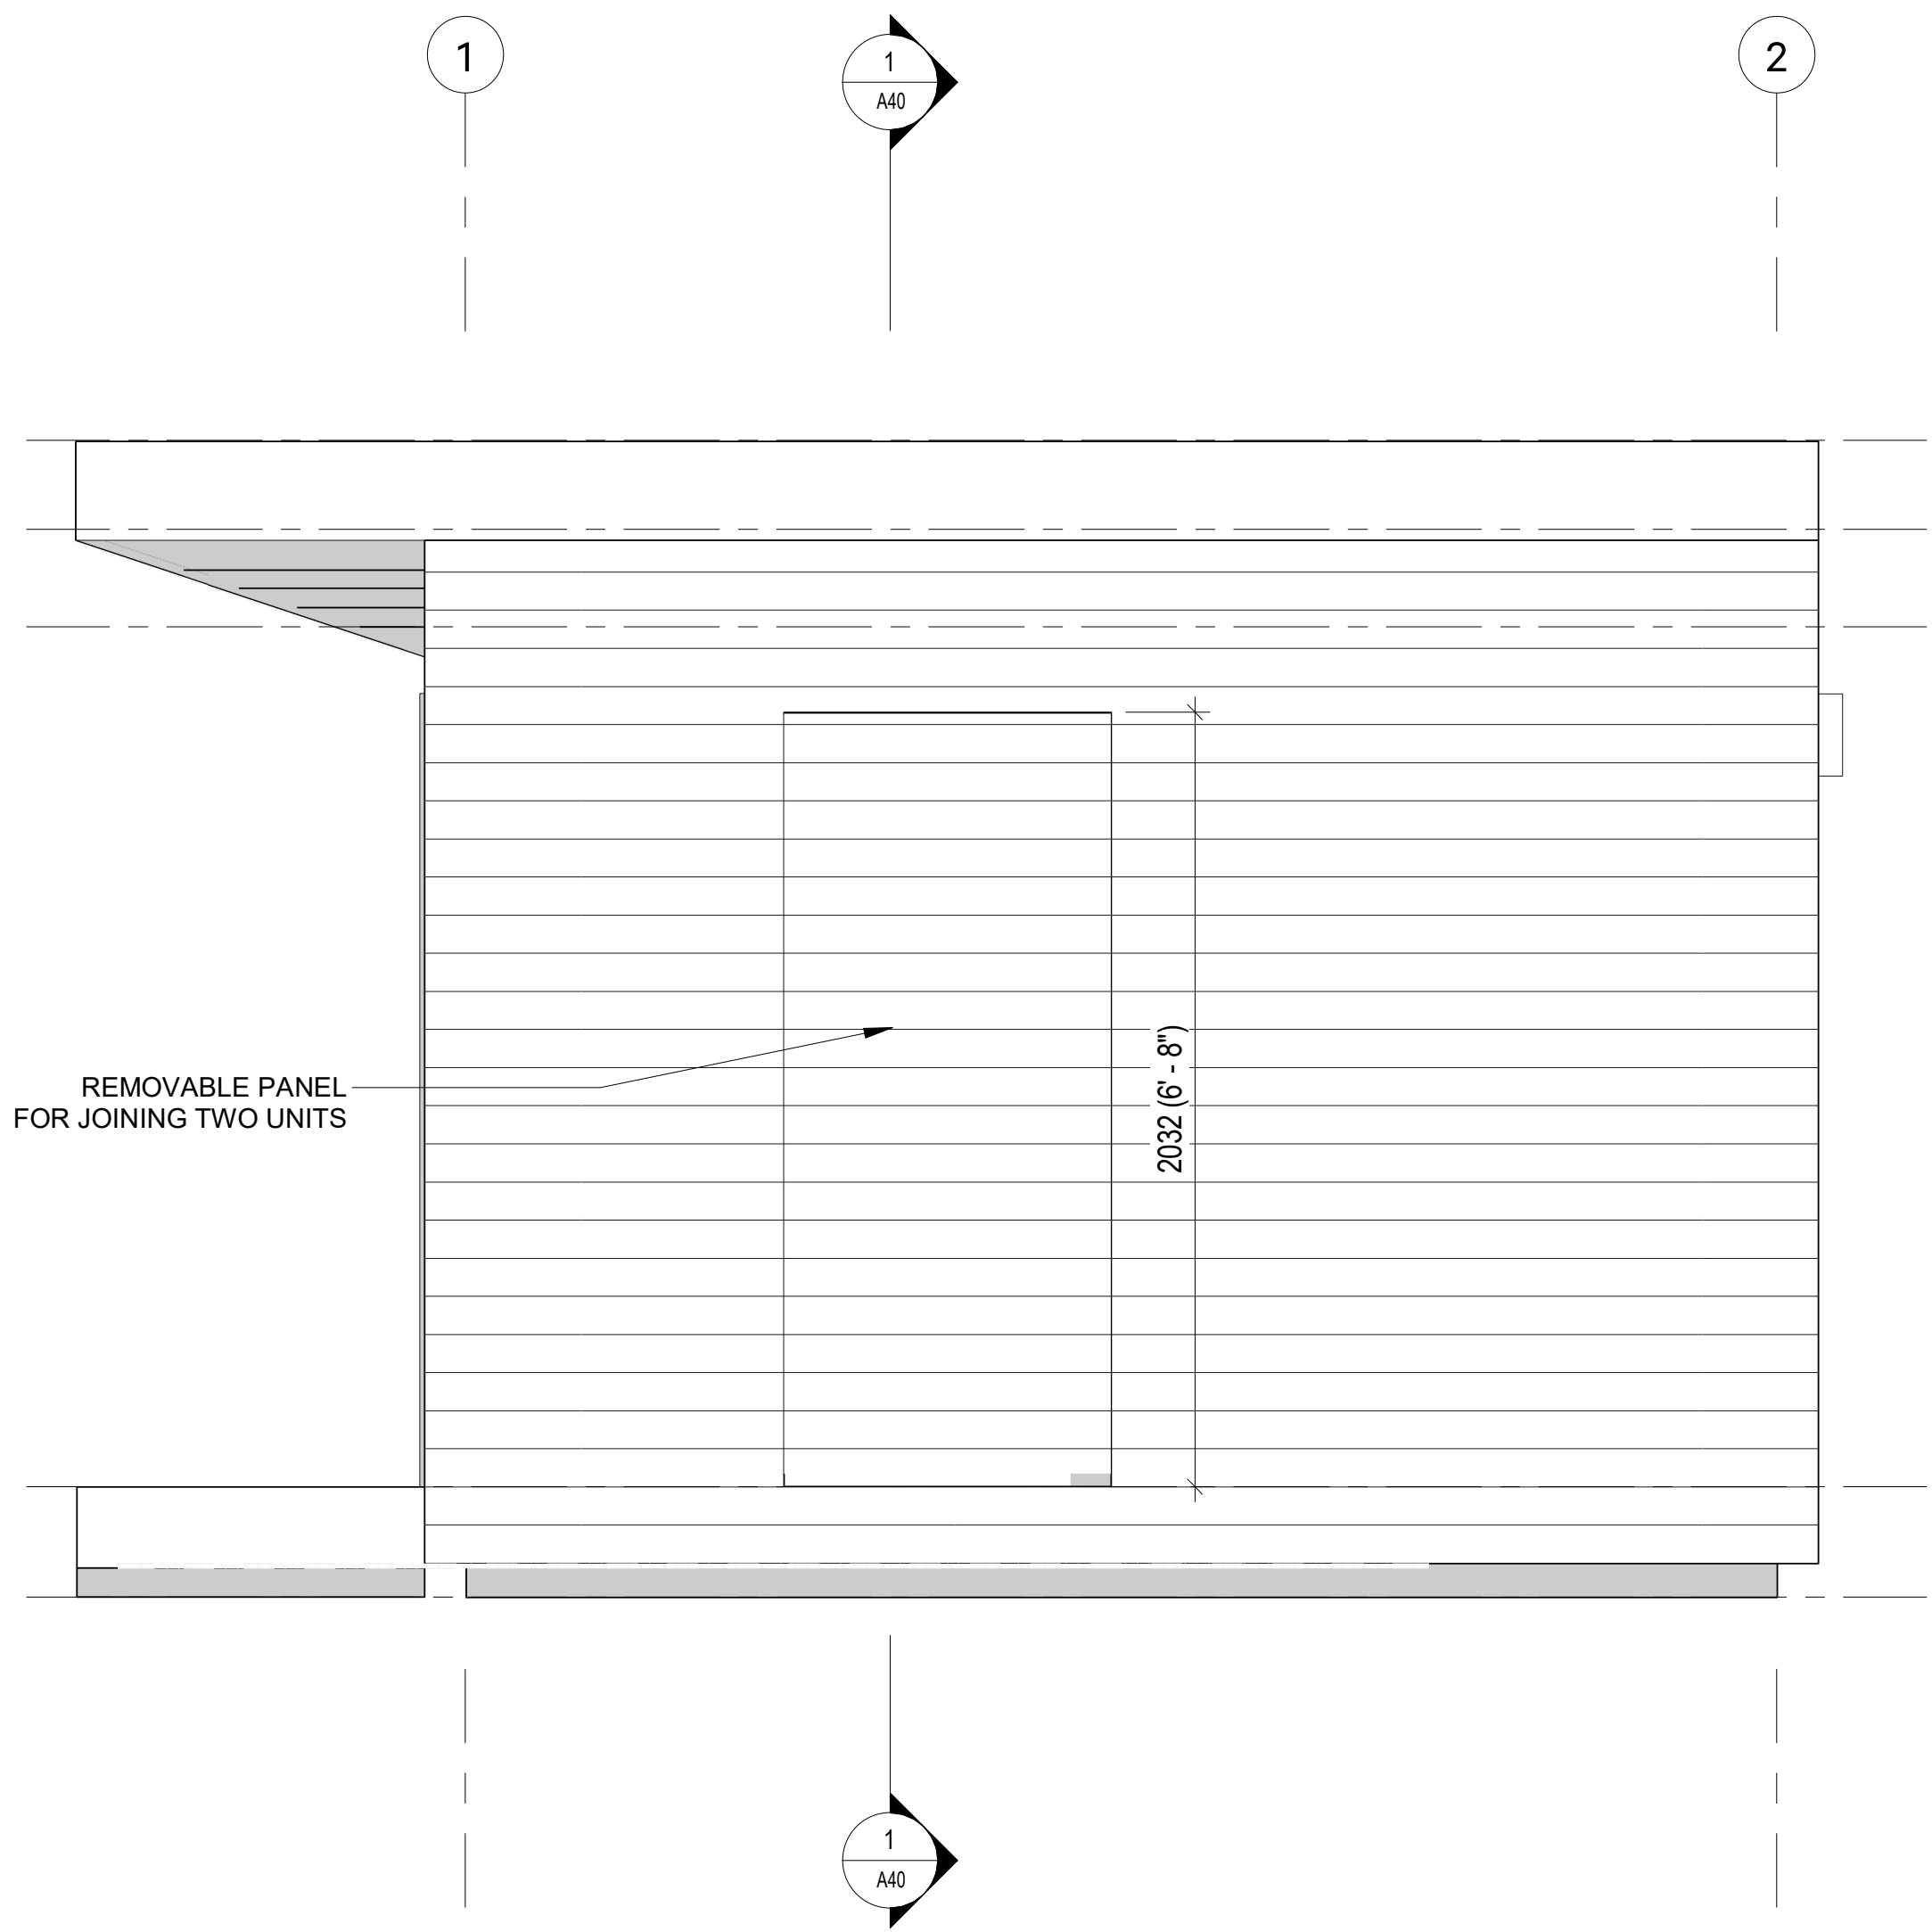


2 SIDE ELEVATION - HIGH SIDE
A30

2023-03-17 9:57:10 AM

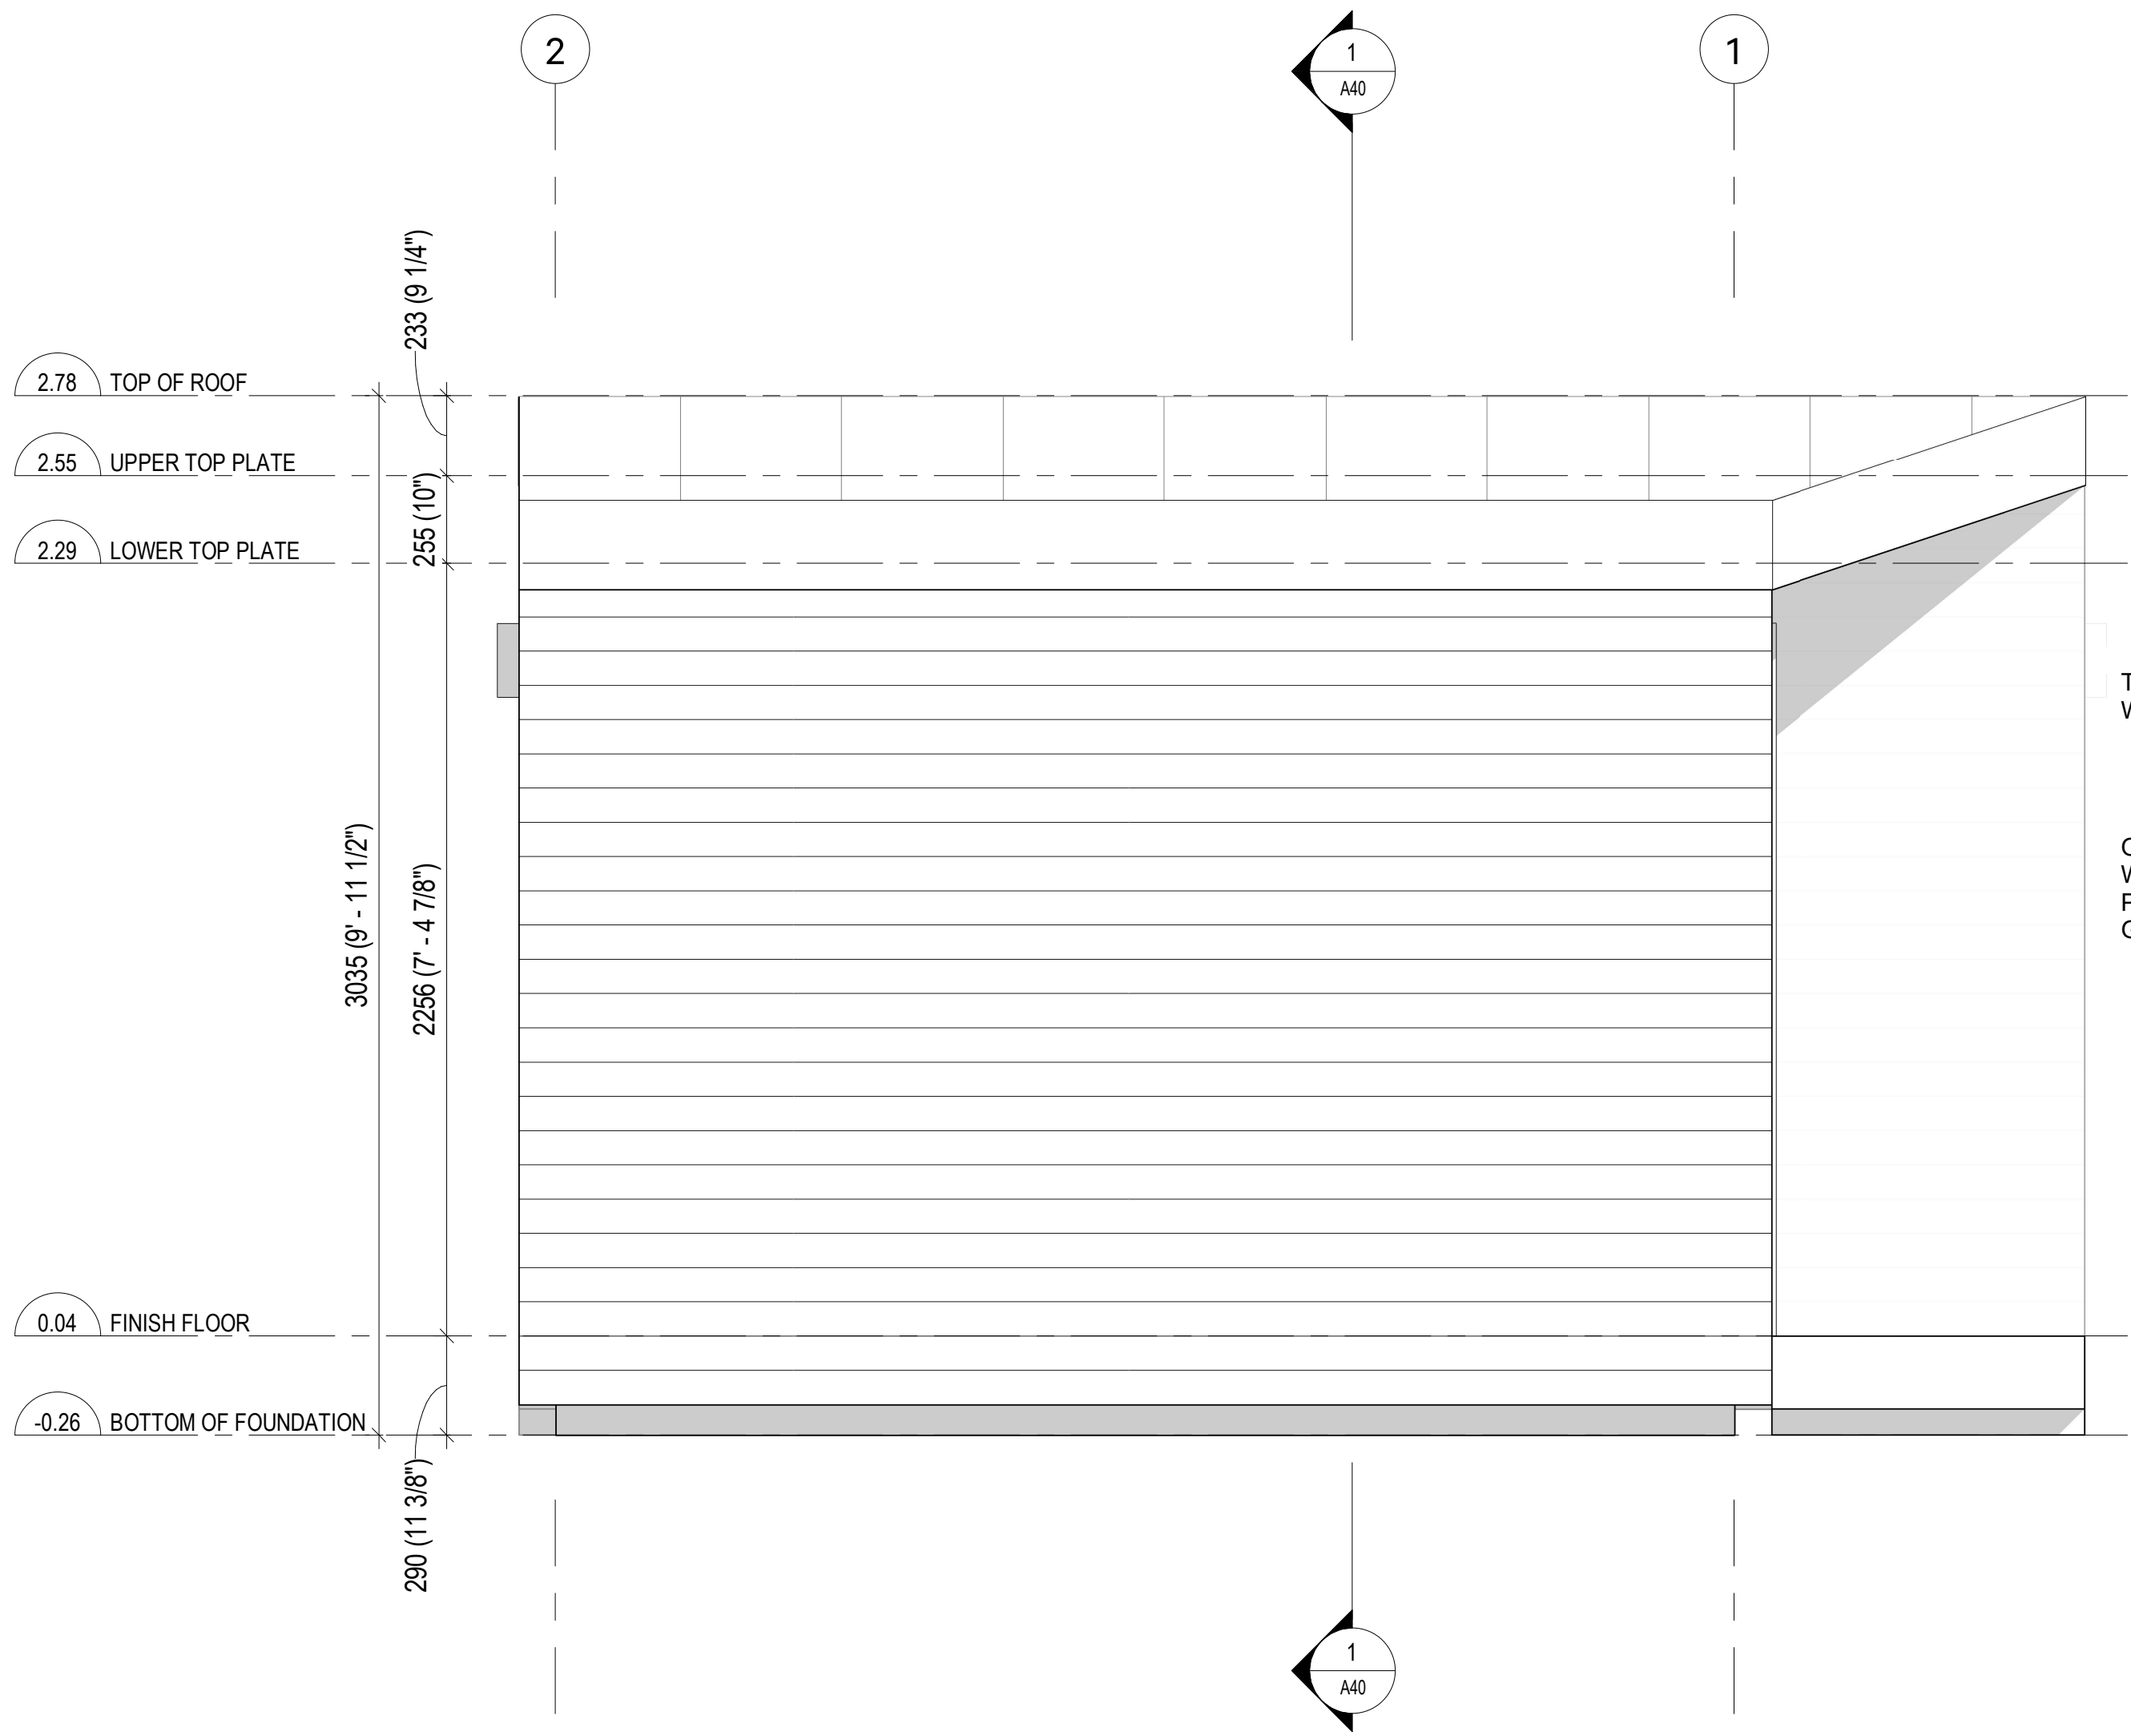


2 SIDE ELEVATION - LOW SIDE
A31

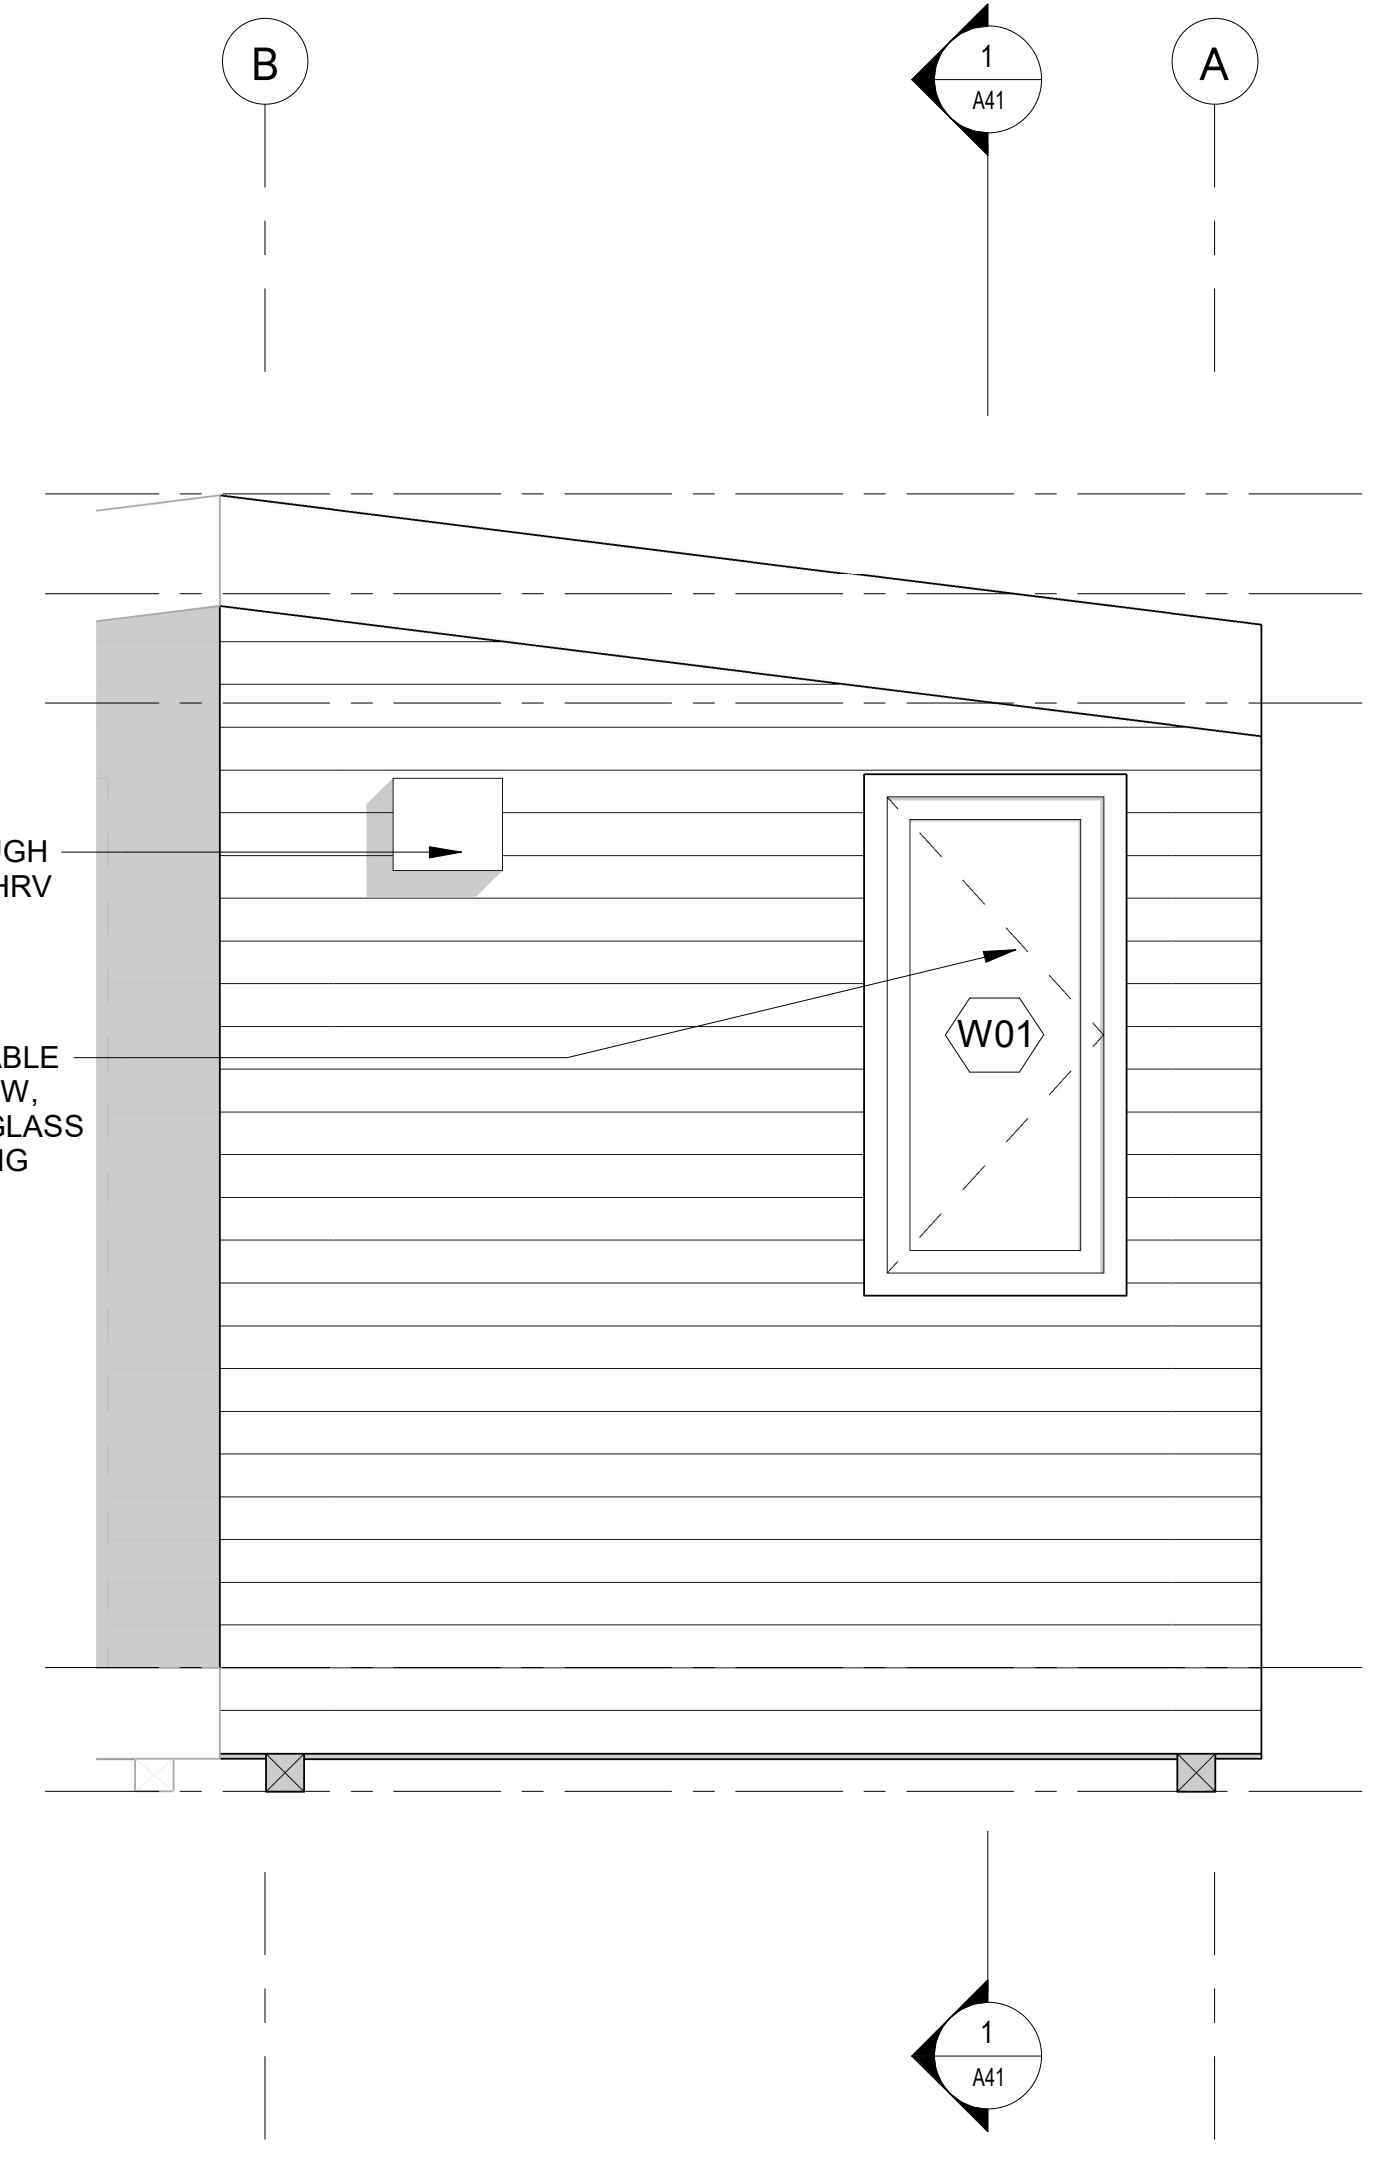


1 BACK ELEVATION
A31

2023-03-17 9:57:12 AM

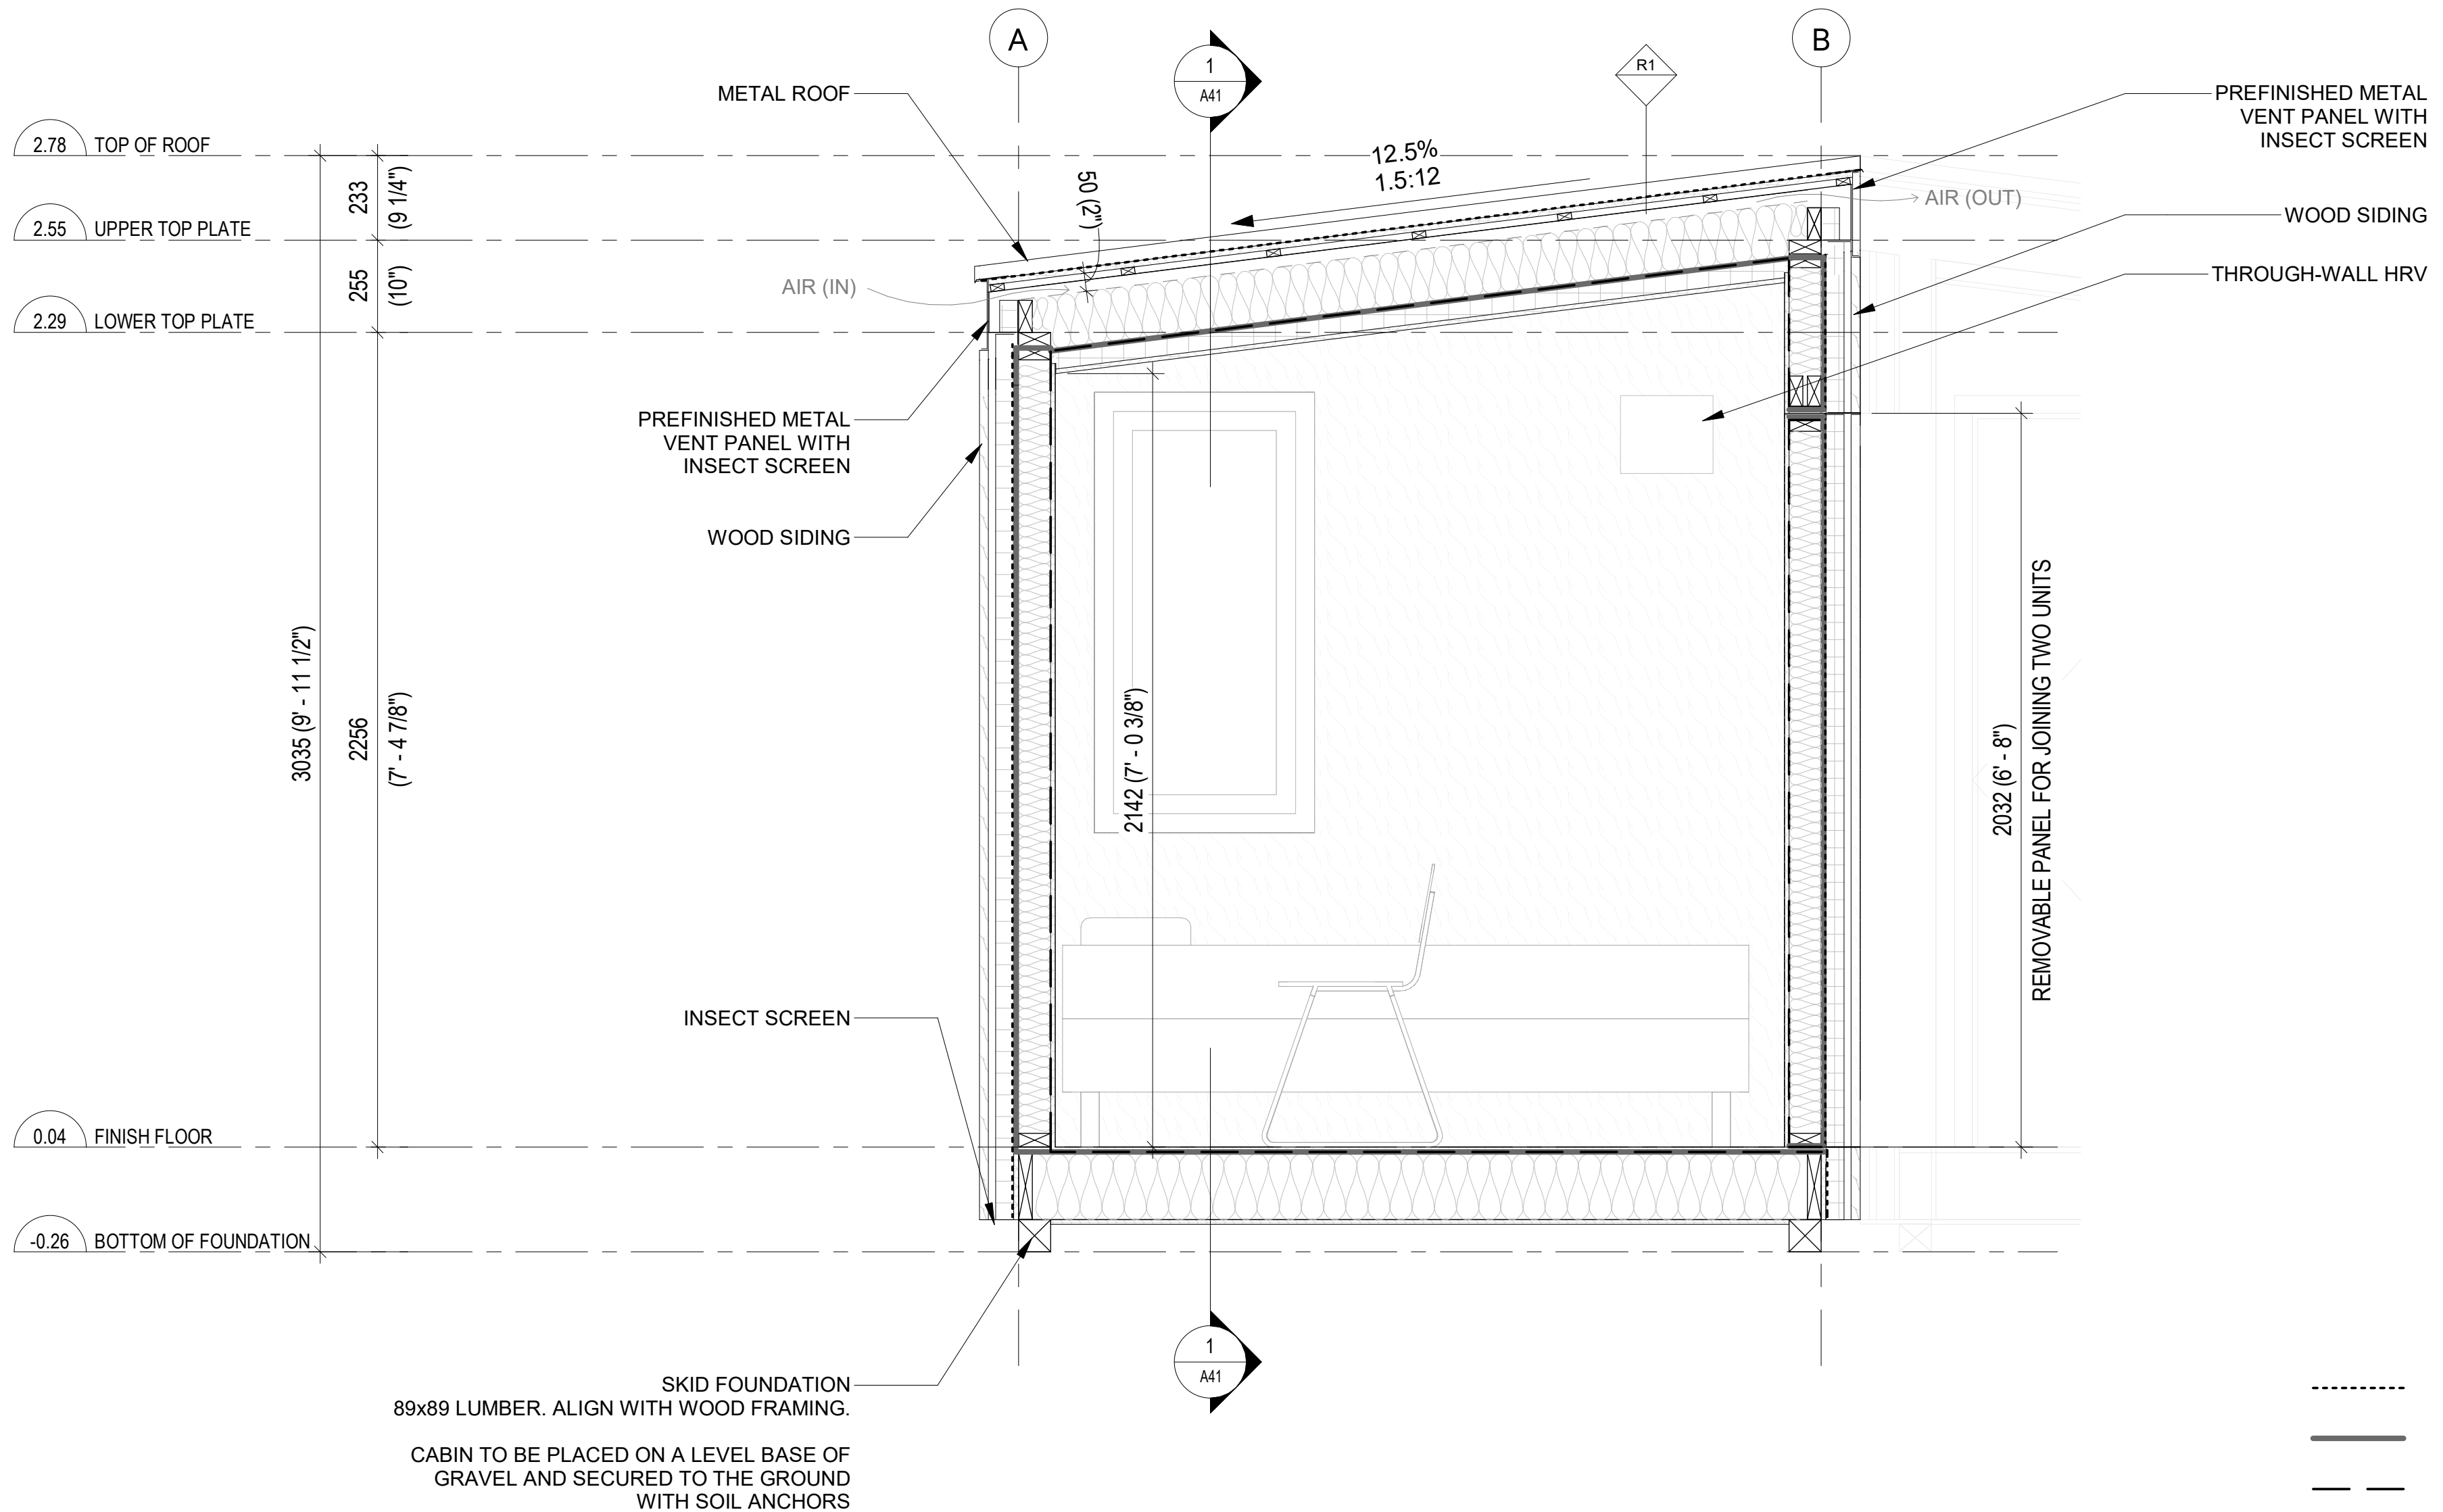


1 SECTION A
A40

2023-03-17 9:57:14 AM

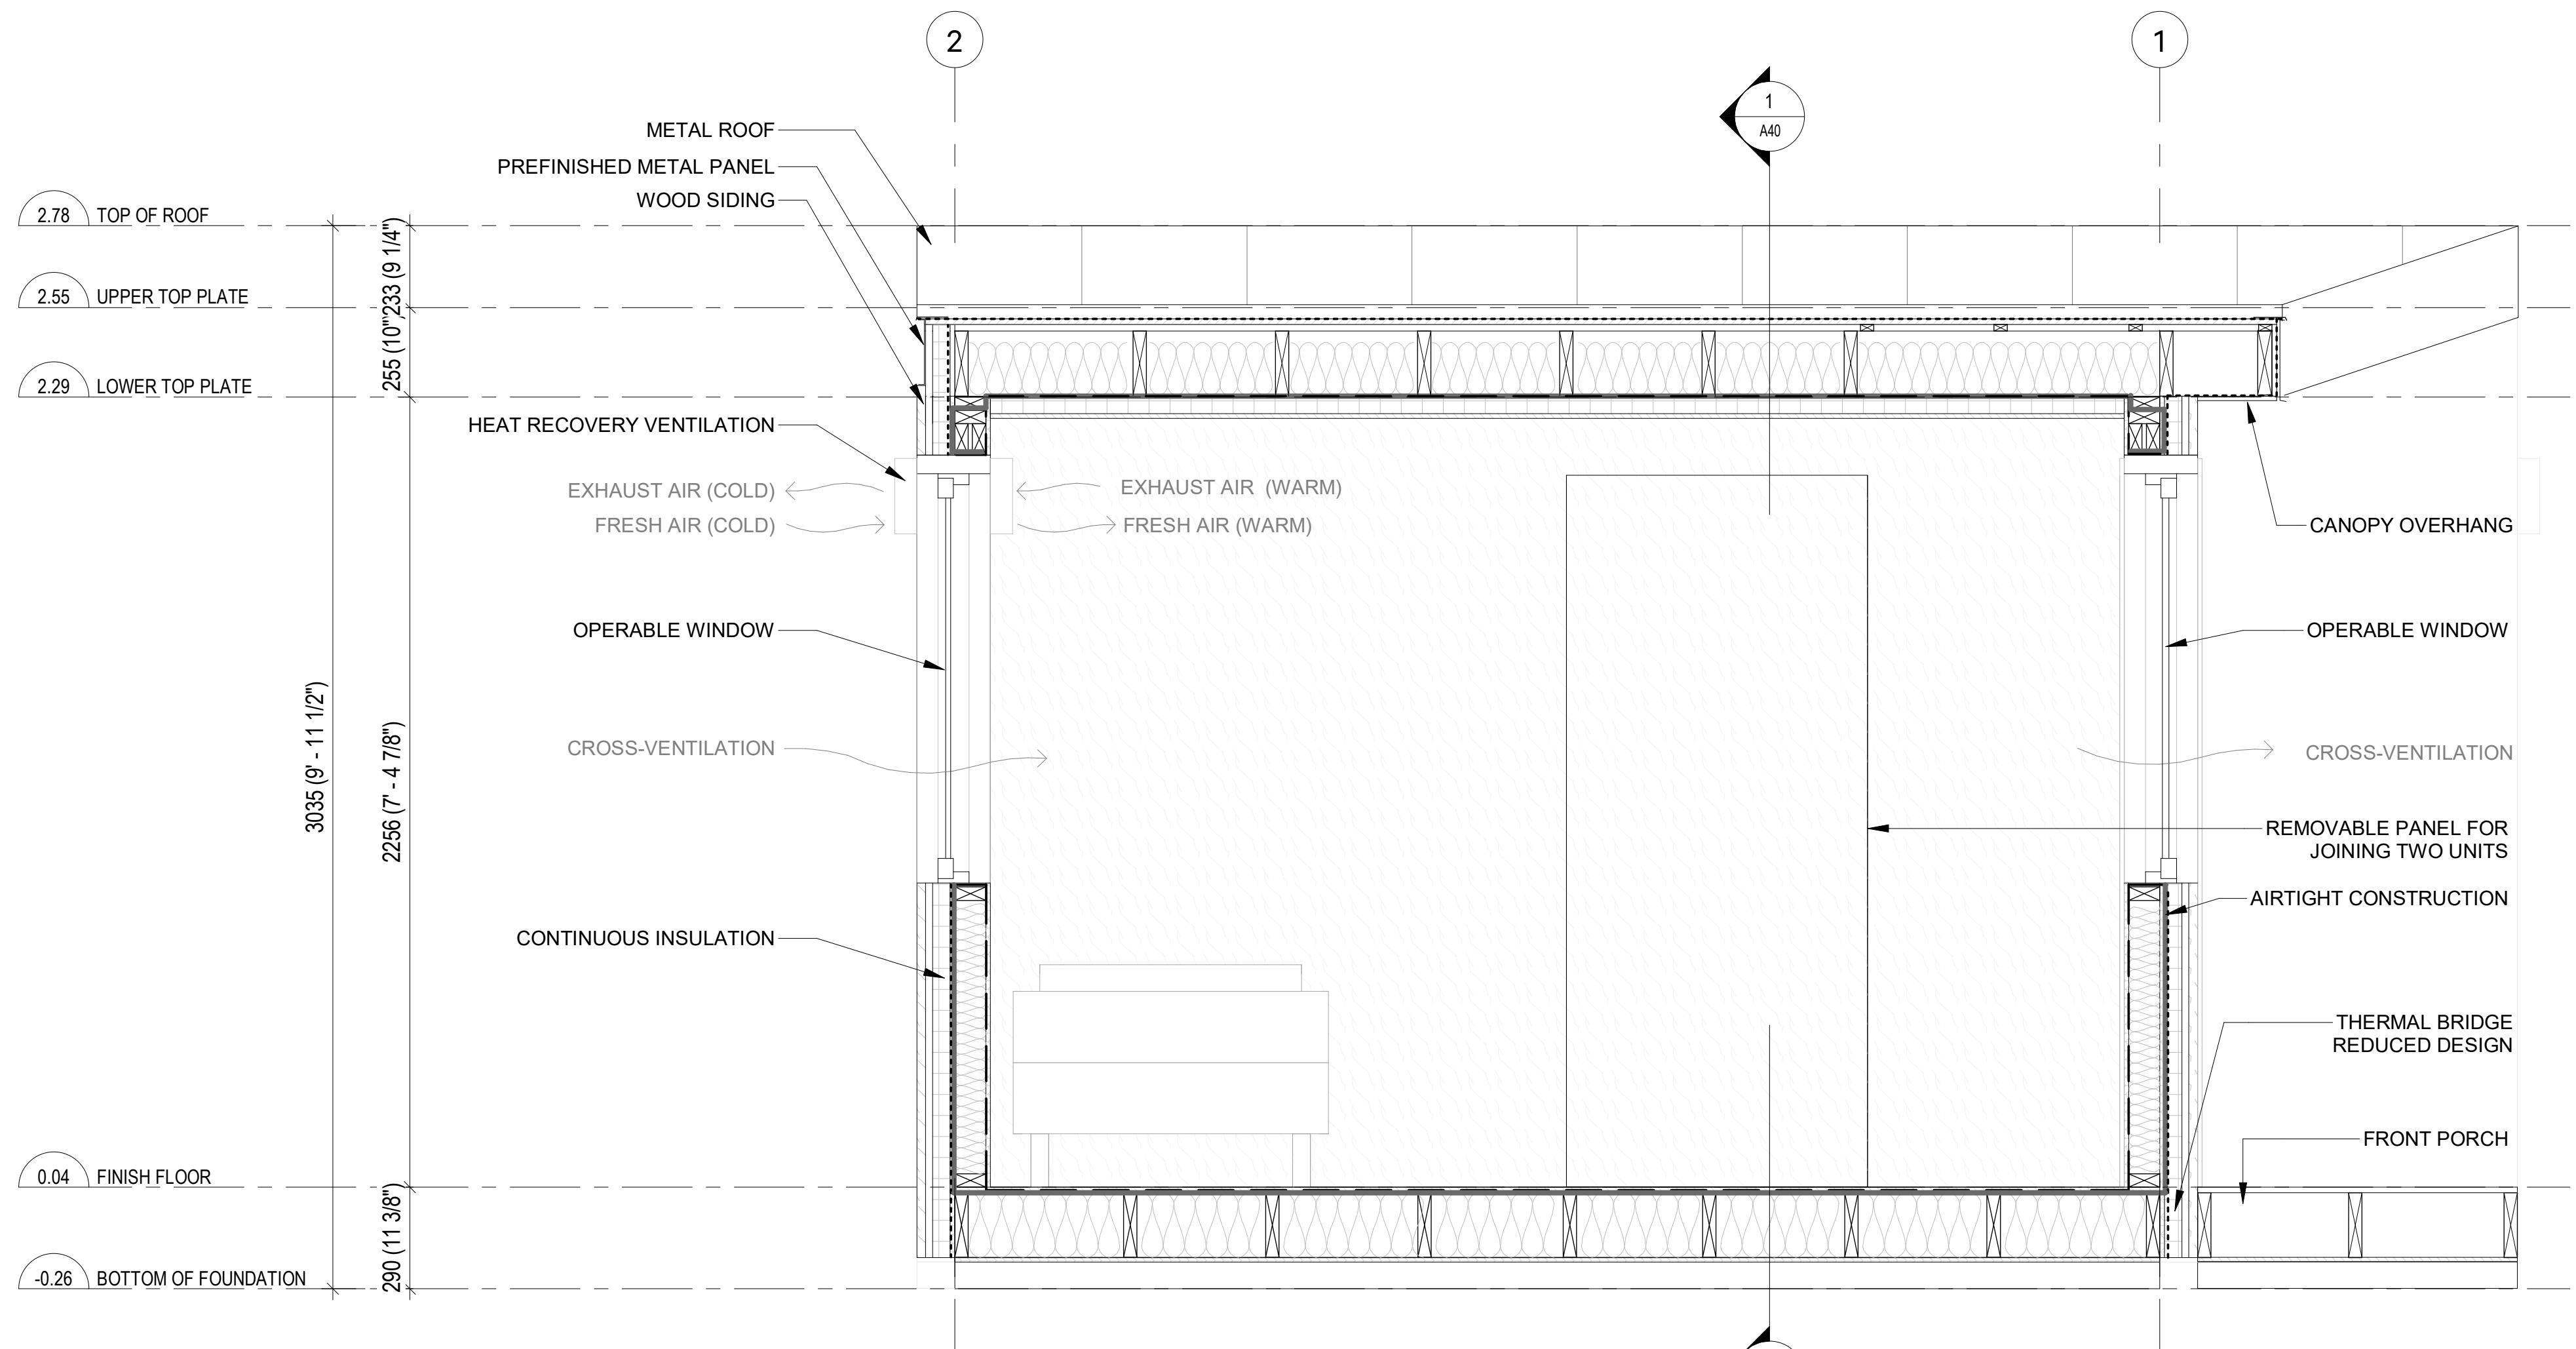


- WEATHER RESISTANT BARRIER
- ===== AIR BARRIER
- VAPOUR BARRIER


1 SECTION B
A41

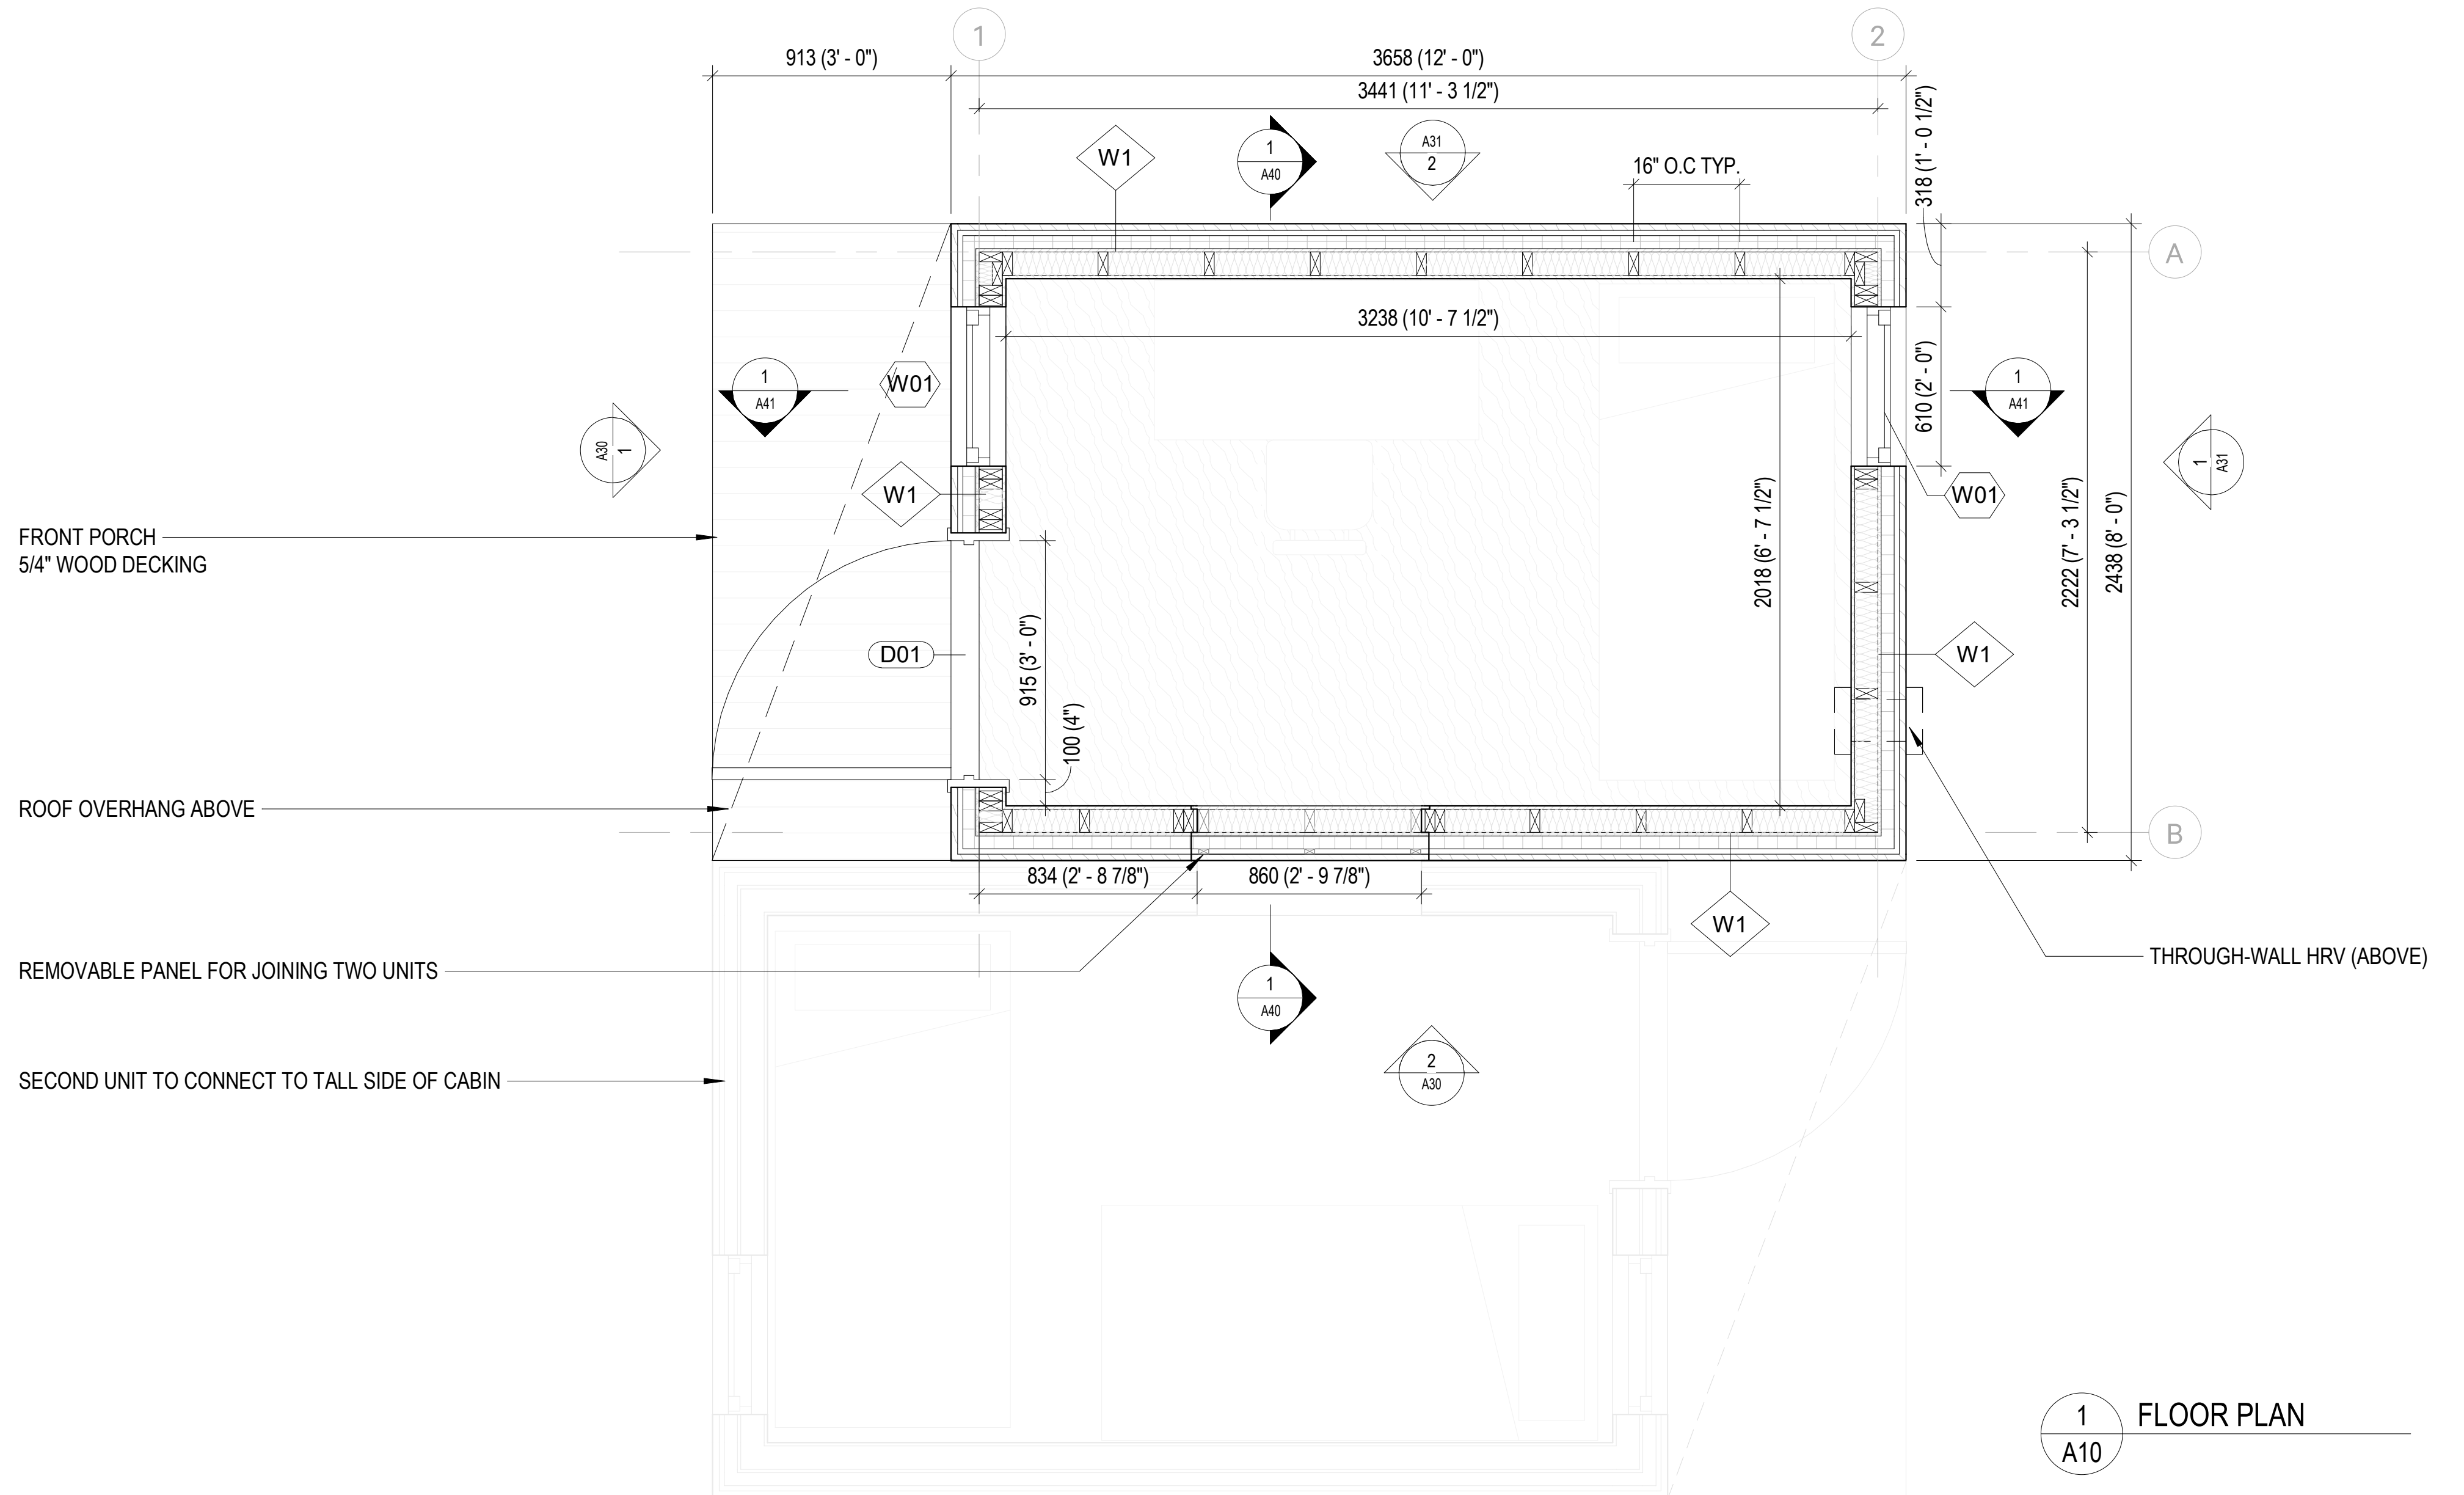


1 FLOOR PLAN
A10

2023-03-17 9:57:08 AM

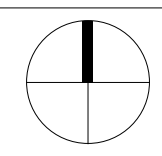

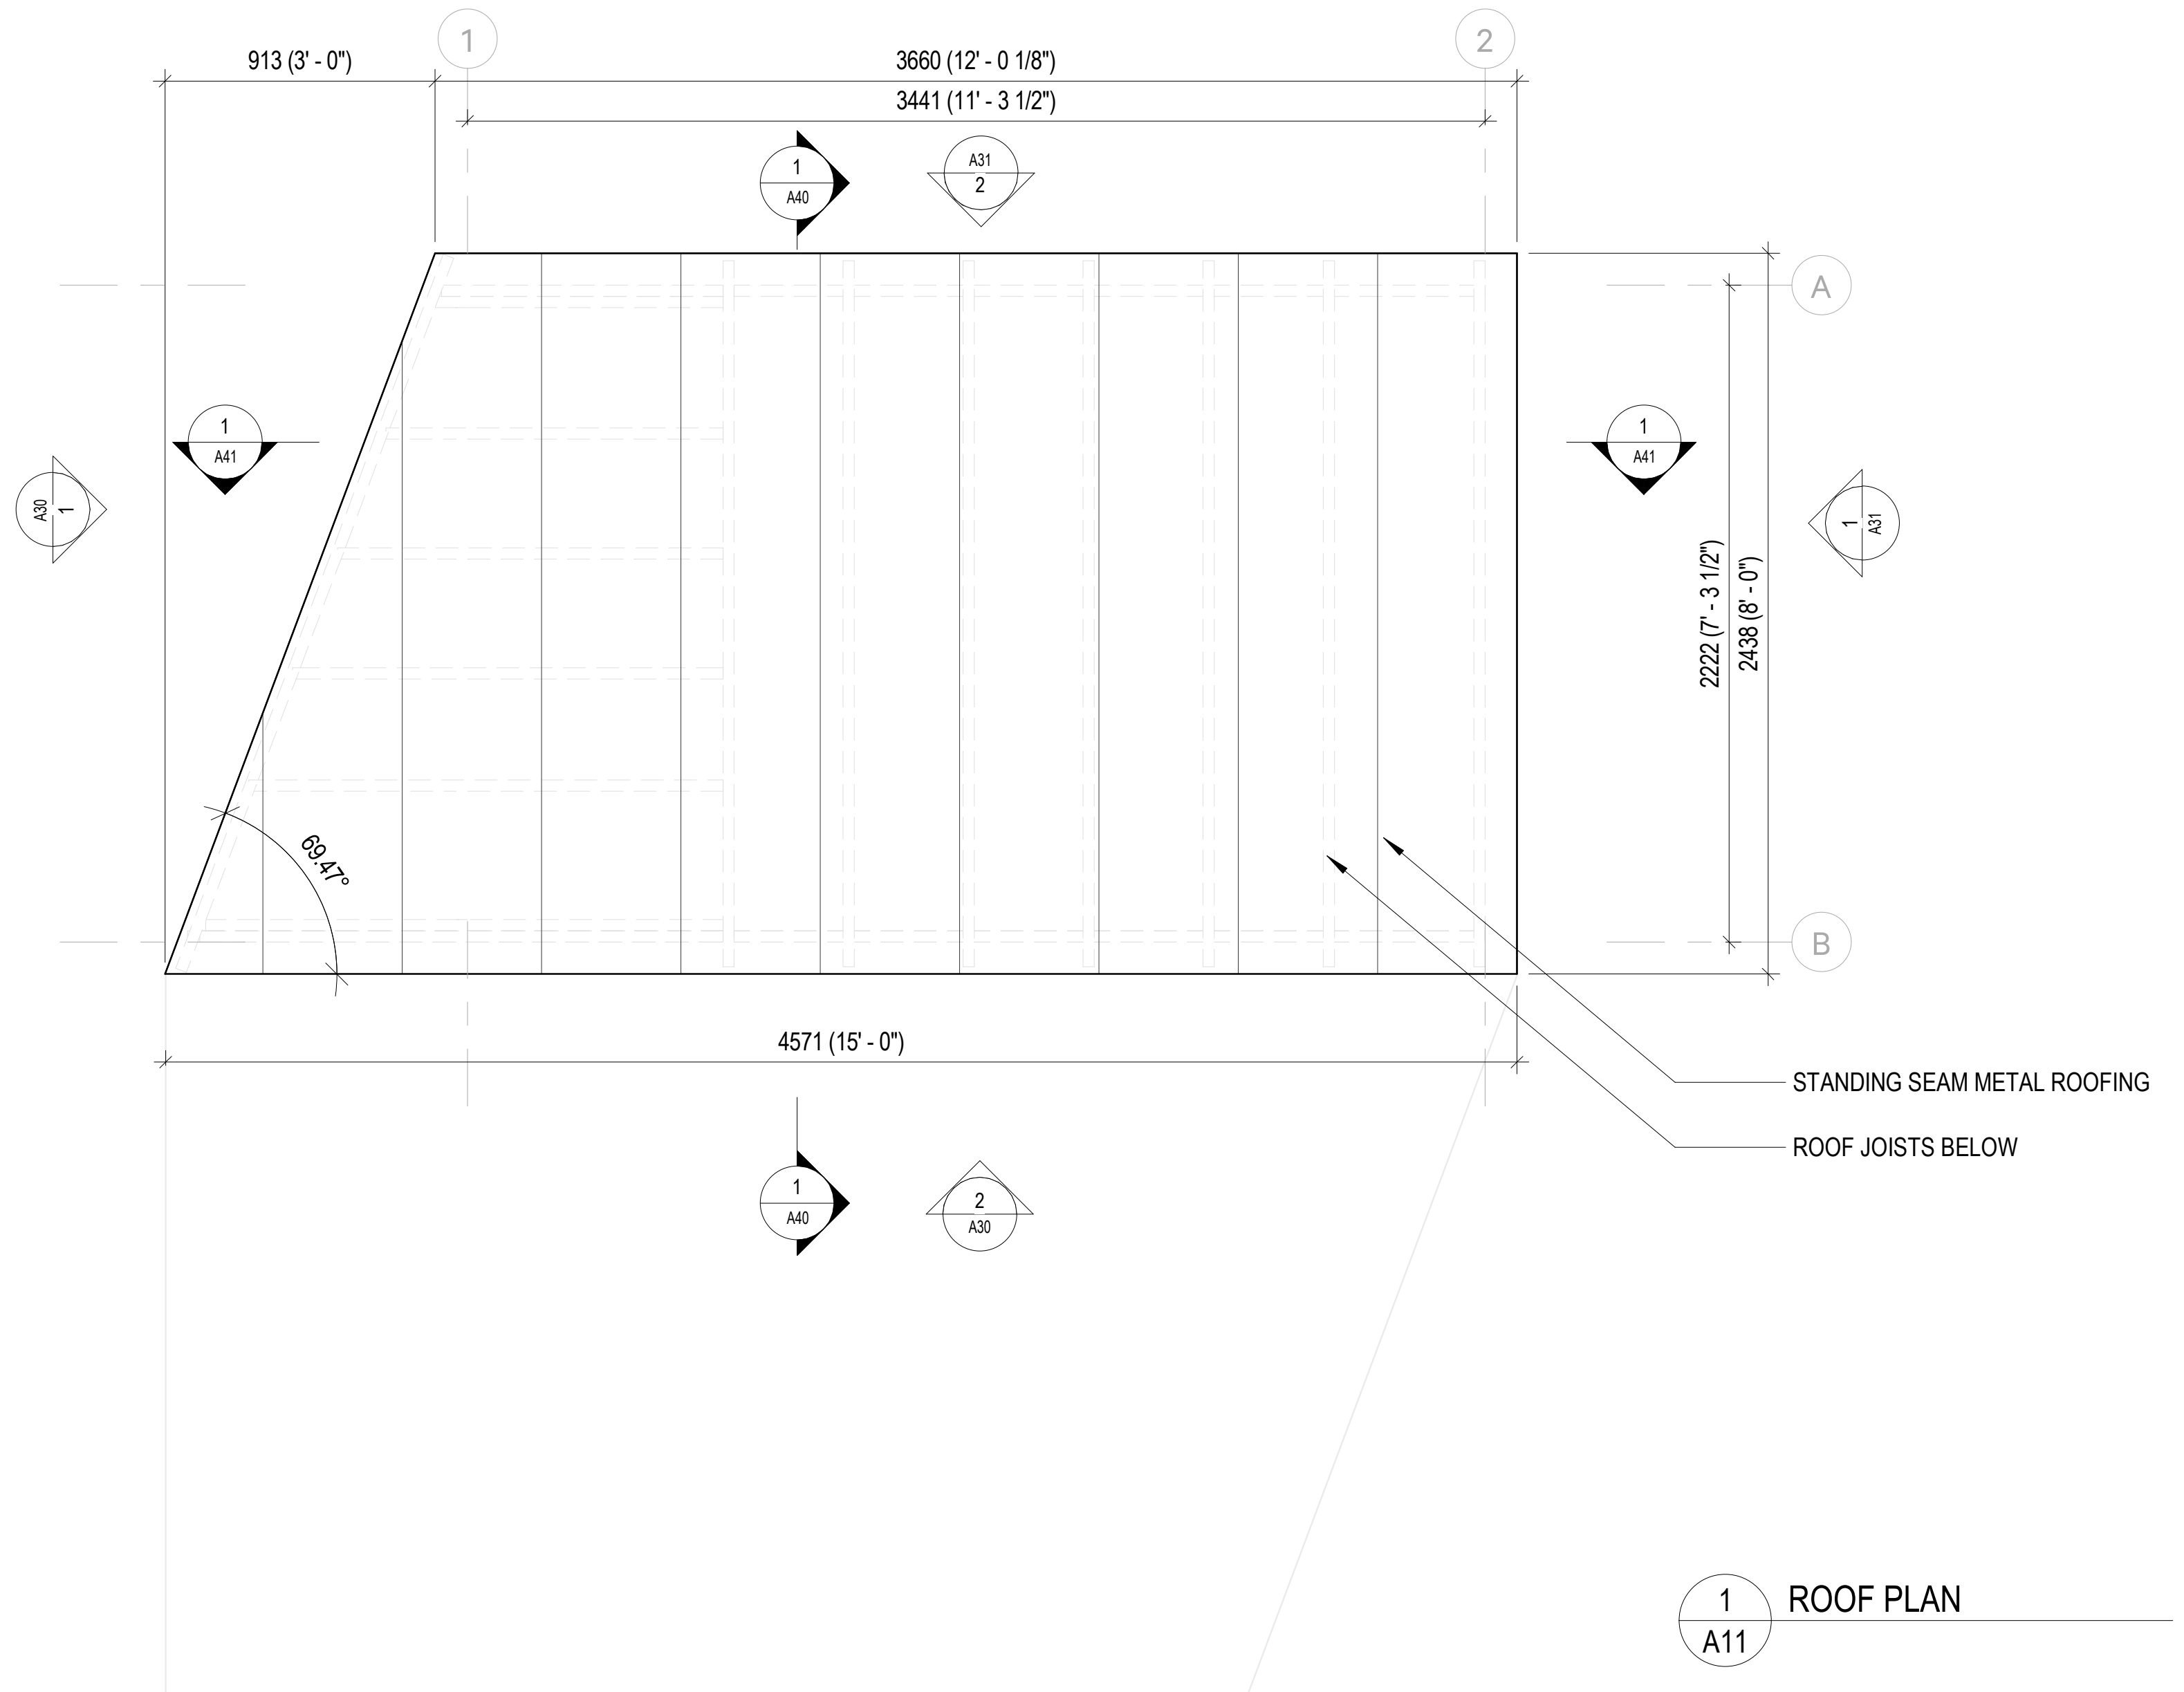


2023-03-17 9:57:08 AM

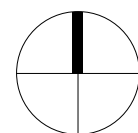


ASSEMBLIES


ASSEMBLY	FRR	STC	R-VALUE
W1 EXTERIOR WALL	--	--	R22

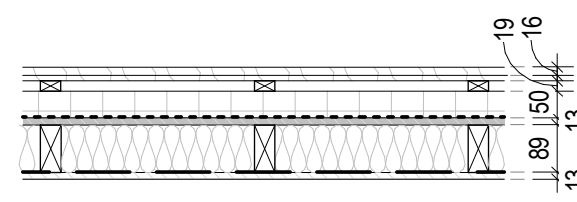	16mm (5/8")	HORIZONTAL WOOD SIDING (MAIBEC OR SIMILAR)
	19mm (3/4")	1x2" VERTICAL WOOD STRAPPING, 400mm O.C IN VENTILATED CAVITY
	50mm (2")	CONTINUOUS SEMI-RIGID INSULATION (ROCKWOOL COMFORTBOARD 80 OR SIMILAR)
	-	EXTERIOR HOUSE WRAP WEATHER BARRIER
	13mm (1/2")	OSB SHEATHING WITH JOINTS SEALED AND TAPED (AIR BARRIER)
	89mm (3.5")	2x4" WOOD STUDS @ 400mm C/W MINERAL WOOL BATT INSULATION
	-	6mil VAPOUR BARRIER
	13mm (1/2")	FINISHED PLYWOOD


ASSEMBLY	FRR	STC	R-VALUE
R1 METAL ROOF	--	--	R30

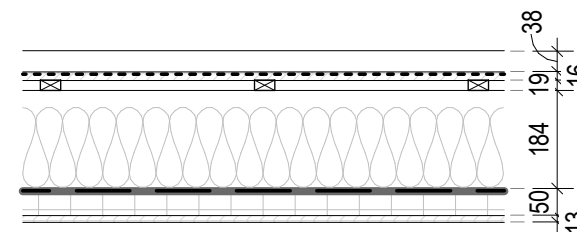	38mm (1.5")	METAL ROOFING FASTENED TO SHEATHING (AGWAY NAIL STRIP PROFILE OR SIMILAR)
	-	ROOFING MEMBRANE
	16mm (5/8")	PLYWOOD SHEATHING
	19mm (3/4")	1x2" WOOD STRAPPING, 400mm O.C PERPENDICULAR TO RAFTERS
	184mm (7.25")	2x8" WOOD RAFTERS, 400mm O.C C/W 150mm (6") MINERAL WOOL BATT INSULATION
	-	6mil VAPOUR BARRIER, ALL SEAMS SEALED AND TAPED (VAPOUR AND AIR BARRIER)
	50mm (2")	SEMI-RIGID INSULATION (ROCKWOOL COMFORTBOARD 80 OR SIMILAR)
	13mm (1/2")	FINISHED PLYWOOD

ASSEMBLY	FRR	STC	R-VALUE
F1 FLOOR	--	--	R30

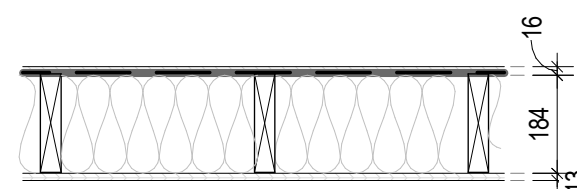
	16mm (5/8")	FINISHED PLYWOOD
	-	6 mil VAPOUR & AIR BARRIER, ALL SEAMS SEALED AND TAPED
	184mm (7.25")	2x8" PRESSURE TREATED WOOD STUDS @ 400mm C/W MINERAL WOOL BATT INSULATION
	13mm (1/2")	PRESSURE TREATED PLYWOOD OR PROTECTION BOARD

SCHEDULE

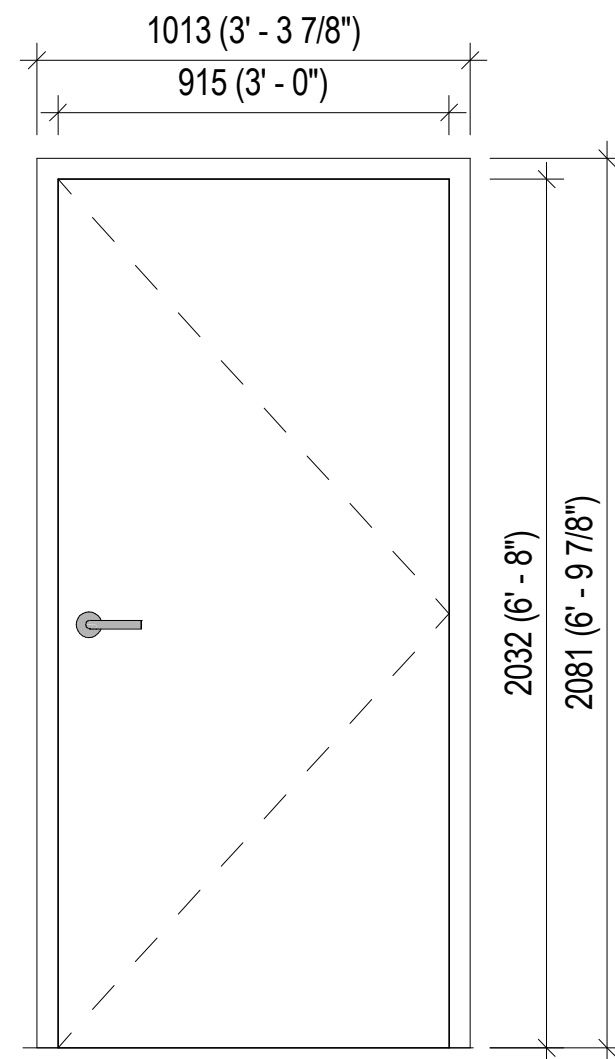

COUNT: 1



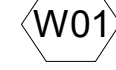
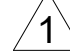
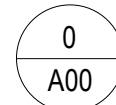
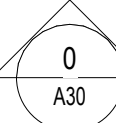
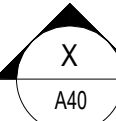
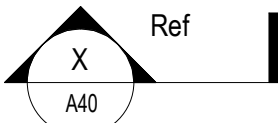

D01

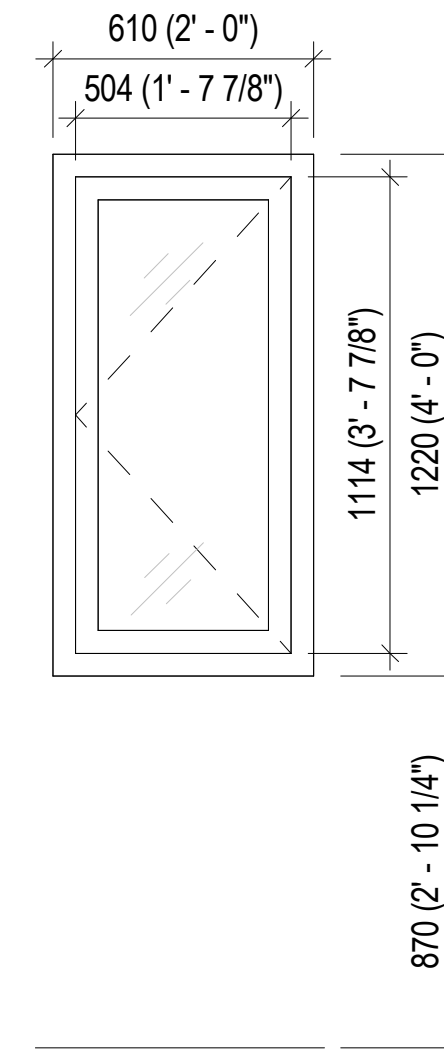


COUNT: 2


W01

LEGEND

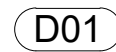
-  DOOR TAG
-  WALL TAG
-  WINDOW TAG
-  REVISION TAG
-  Ref
DETAIL CALLOUT
-  ELEVATION TAG
-  Ref
BUILDING SECTION
-  Ref
WALL SECTION
-  1
1
1
1
INTERIOR ELEVATIONS

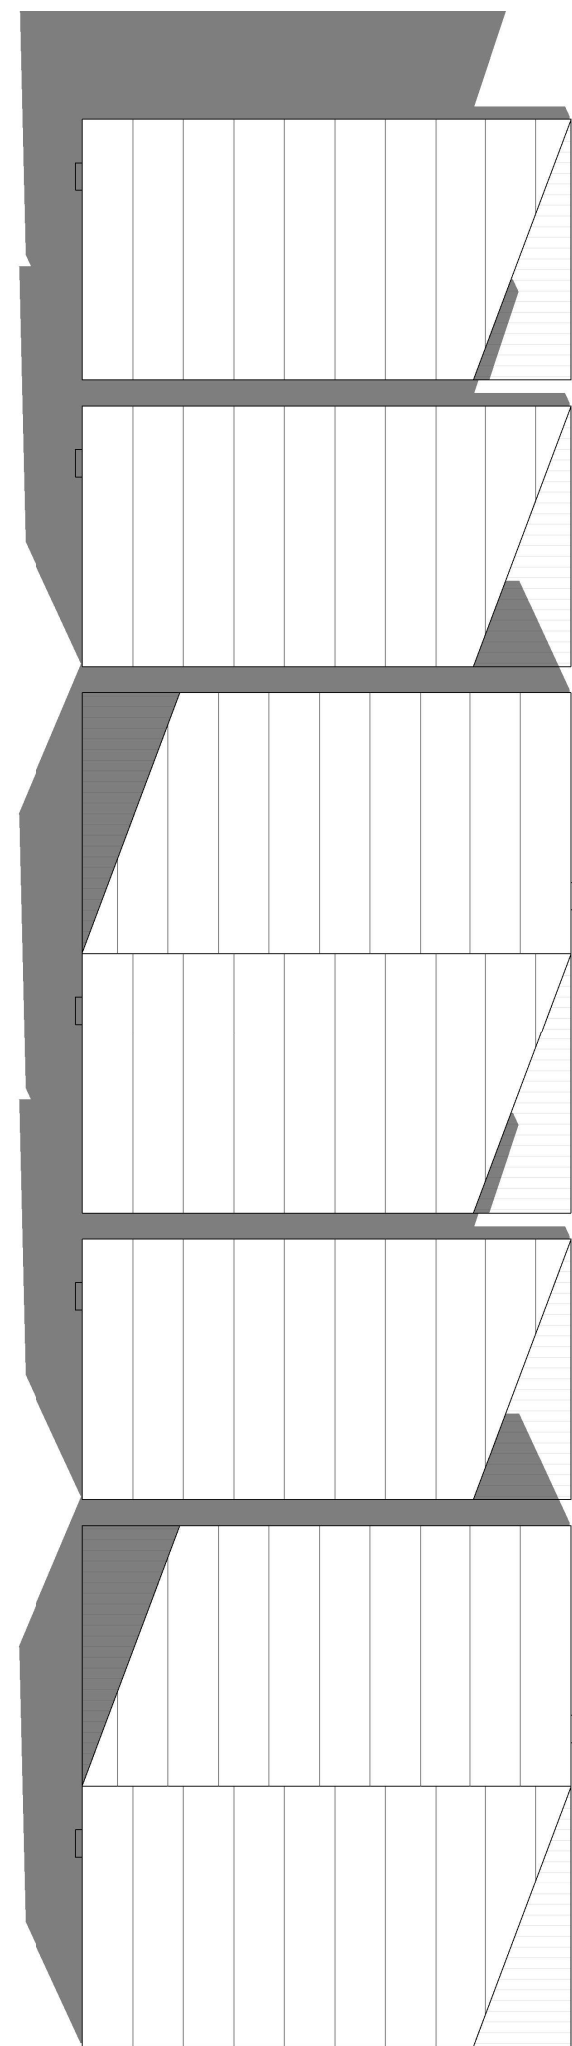

1 PLAN VIEW
A01

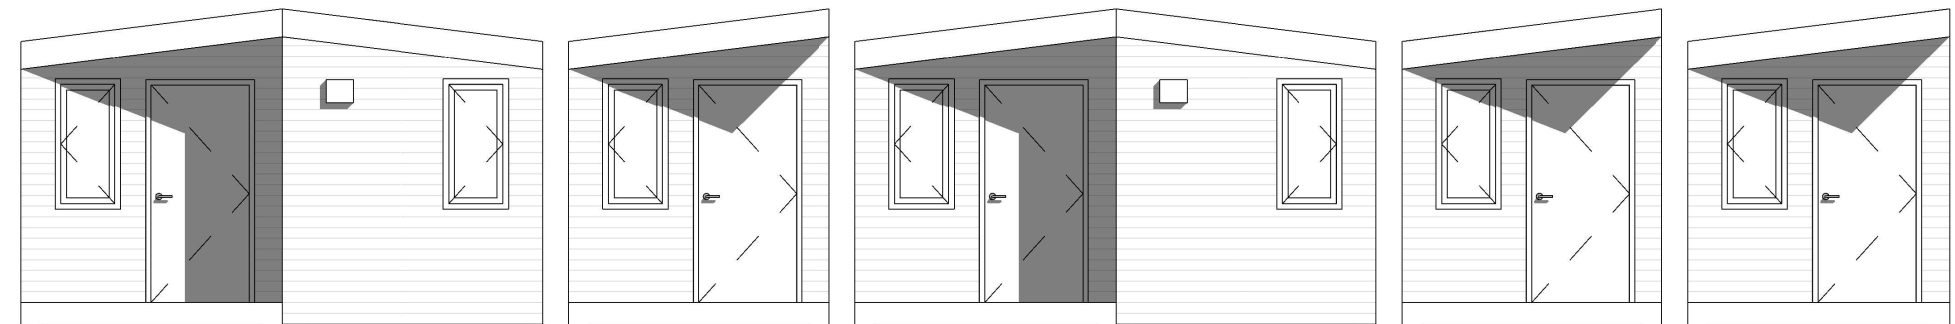

2 ELEVATION
A01

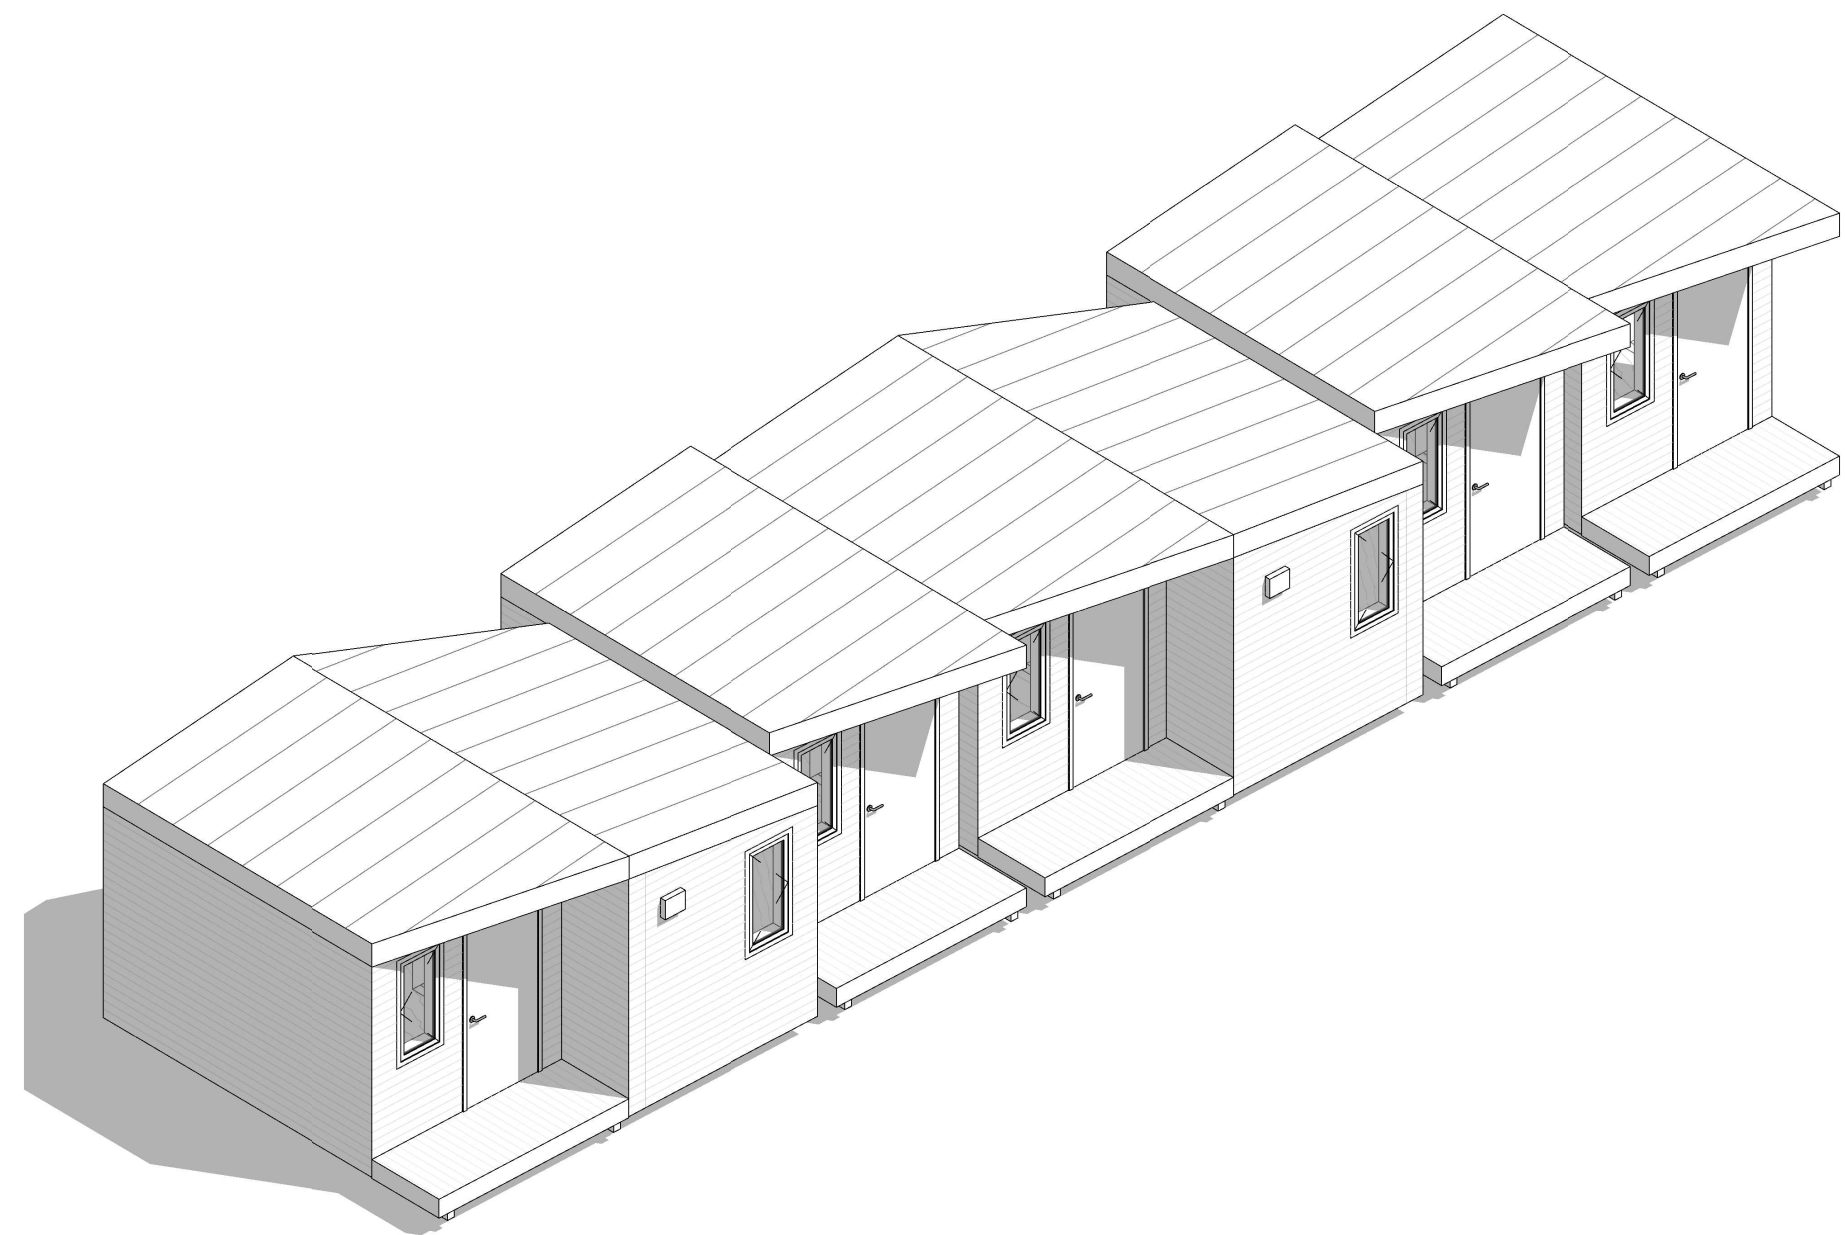

3 AXONOMETRIC
A01